




ザ・デック (大型角スパン) (有効巾 250 mm)

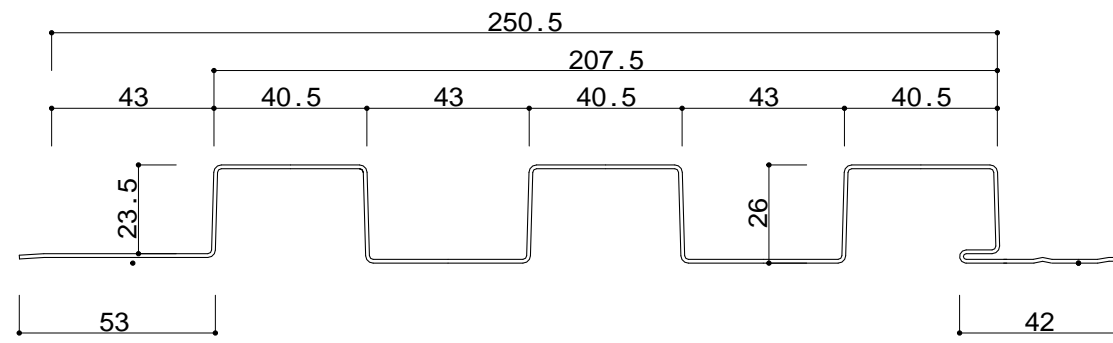


ザ・デック (大型角スパン嵌合参考図)

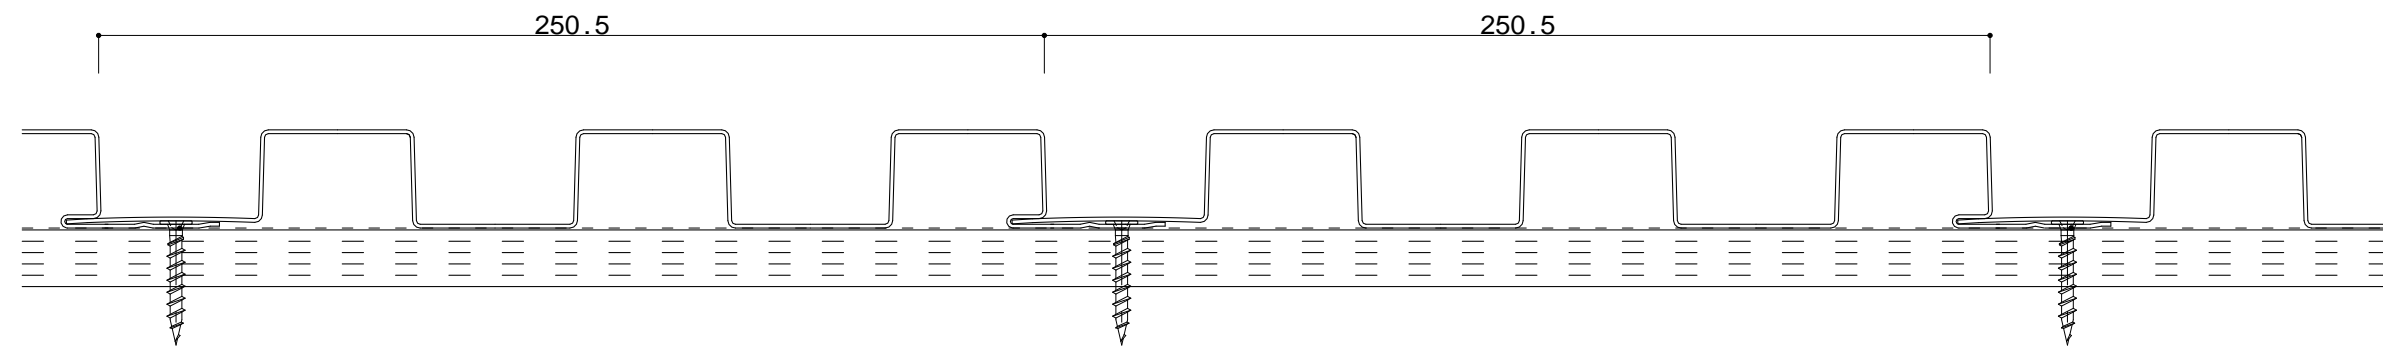

BK - 101 (廻り縁)  
L = 2000 ~ 3000

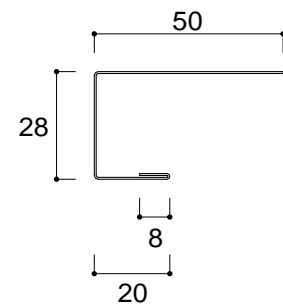

BK - 202 (土台水切・接続水切)  
L = 2000 ~ 3000

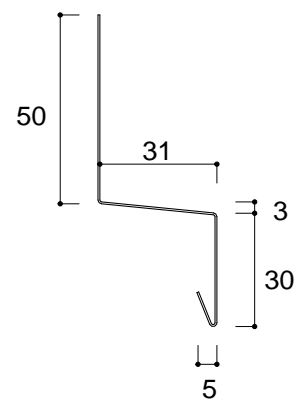

BK - 150 (天井見切水切)  
L = 2000 ~ 3000

