



フラット品 4 5 5 仕様 ラジアル R = 5 m 以上 (サザナミ) ・ 逆反り R = 8 m 以上 (サザナミ)




嵌 合 図

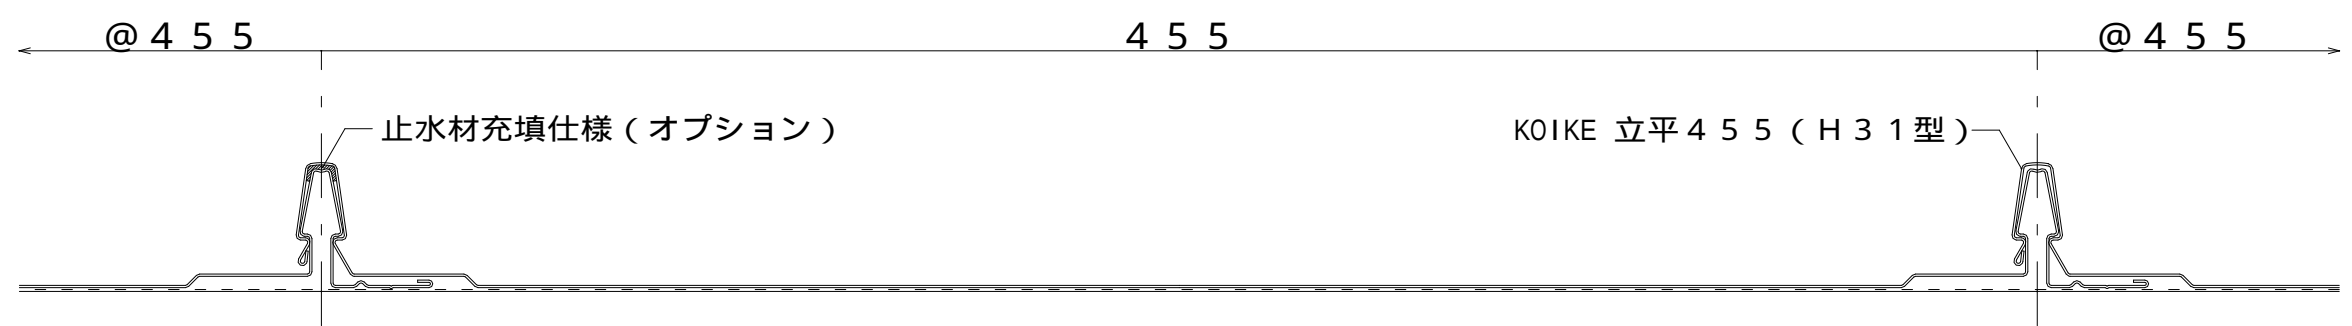

フラット品
裏貼断熱材可○

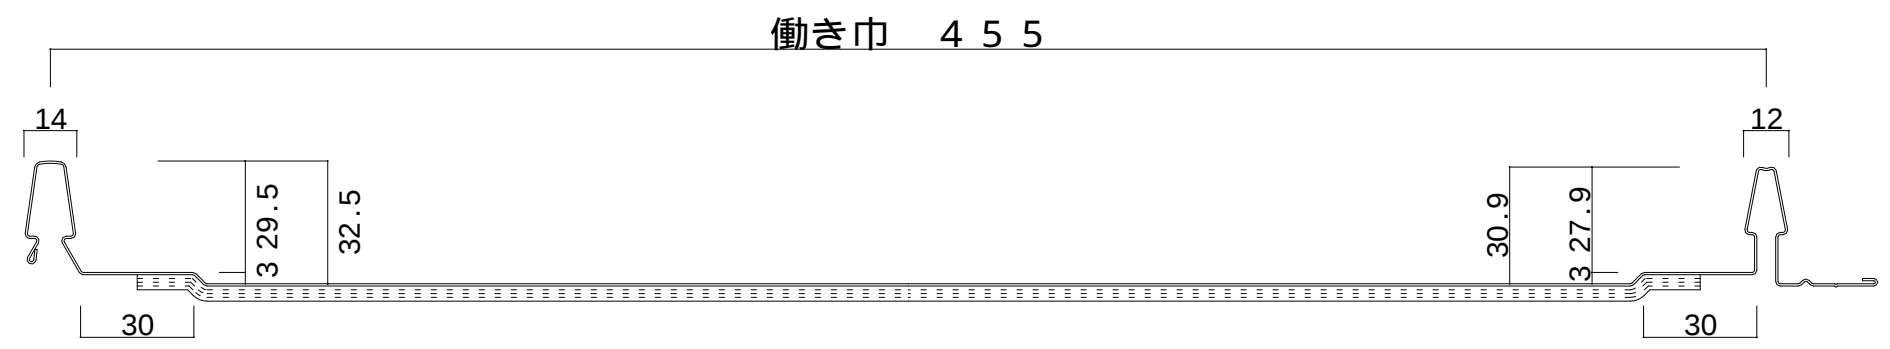

リブ付
裏貼断熱材不可×

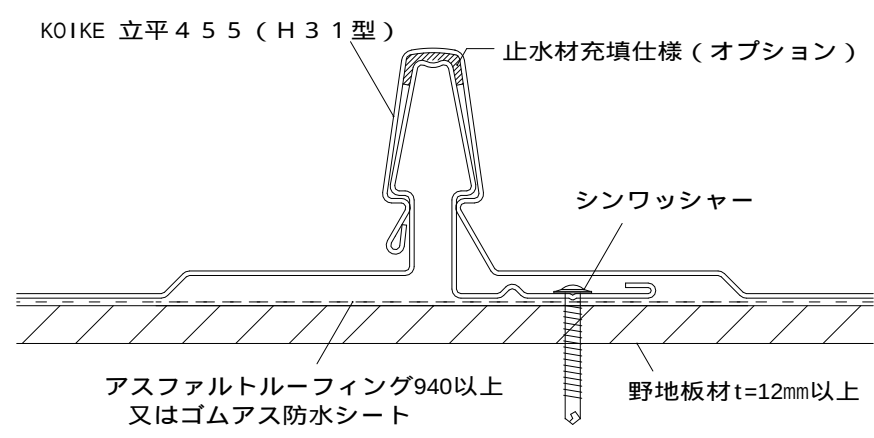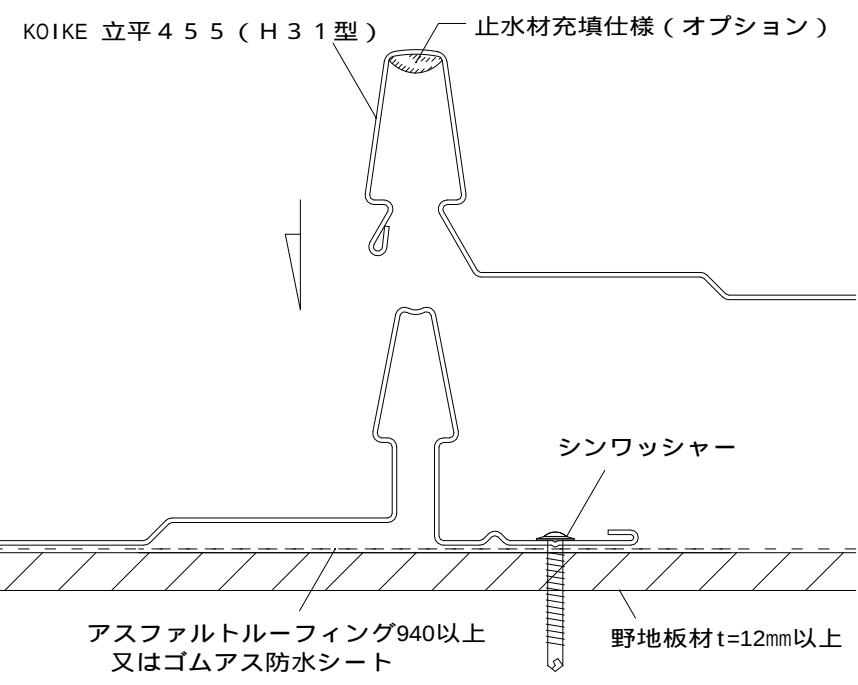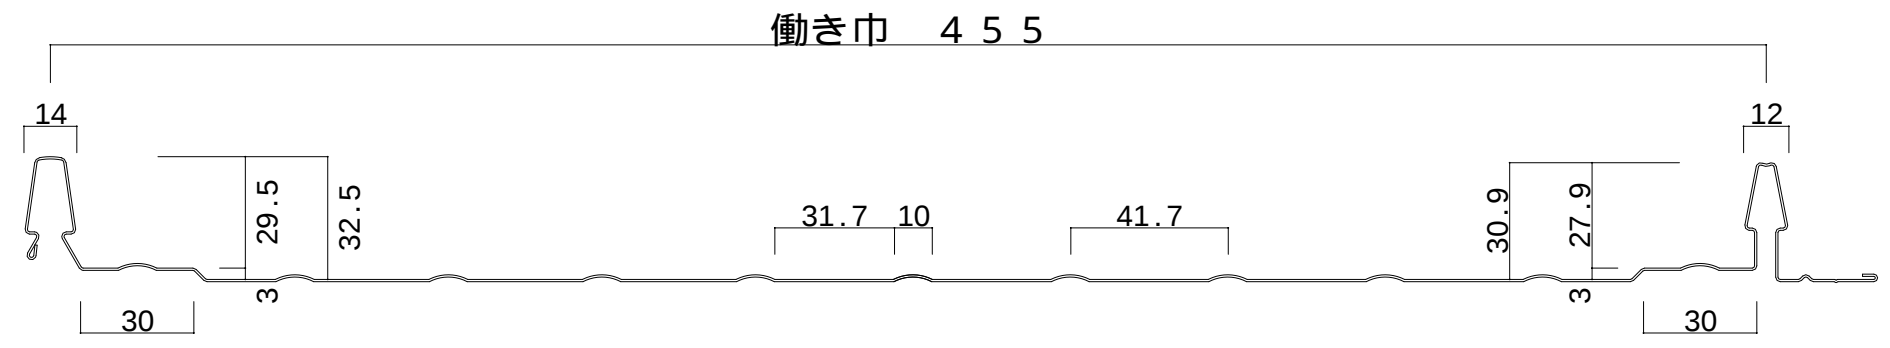

立平455・H31型 片棟部 参考納め図(1)	立平455・H31型 片棟部 参考納め図(2)	
小池弥太郎商店 静岡県静岡市葵区薬師11番4 電話(054)263-2280(代表) <table><tr><td>年</td><td>月</td><td>日</td></tr><tr><td>・</td><td>・</td><td></td></tr><tr><td>・</td><td>・</td><td></td></tr><tr><td>・</td><td>・</td><td></td></tr><tr><td>・</td><td>・</td><td></td></tr><tr><td>・</td><td>・</td><td></td></tr></table> <table><tr><td>変</td><td>更</td><td>記</td><td>事</td></tr><tr><td></td><td></td><td></td><td></td></tr><tr><td></td><td></td><td></td><td></td></tr><tr><td></td><td></td><td></td><td></td></tr><tr><td></td><td></td><td></td><td></td></tr><tr><td></td><td></td><td></td><td></td></tr></table> <table><tr><td>受領</td><td>日附</td><td>年</td><td>月</td><td>日</td></tr><tr><td></td><td></td><td>・</td><td>・</td><td></td></tr><tr><td>受領</td><td>日附</td><td>年</td><td>月</td><td>日</td></tr><tr><td></td><td></td><td>・</td><td>・</td><td></td></tr></table> <table><tr><td>設計者</td></tr><tr><td>施工者</td></tr></table> <table><tr><td>日附</td><td>年</td><td>月</td><td>日</td></tr><tr><td></td><td></td><td>・</td><td>・</td></tr><tr><td>作図</td><td>年</td><td>月</td><td>日</td></tr><tr><td>MA</td><td>2025-07-14</td><td></td><td></td></tr></table> <table><tr><td>工事件名</td></tr><tr><td>図面名</td></tr><tr><td>コイケルーフ 立平455(H31型)参考納め図2</td></tr></table> <table><tr><td>設計番号</td></tr><tr><td>KR-455(31)-03</td></tr><tr><td>縮尺</td></tr><tr><td>A1-1/2</td></tr><tr><td>A3-1/4</td></tr></table>	年	月	日	・	・		・	・		・	・		・	・		・	・		変	更	記	事																					受領	日附	年	月	日			・	・		受領	日附	年	月	日			・	・		設計者	施工者	日附	年	月	日			・	・	作図	年	月	日	MA	2025-07-14			工事件名	図面名	コイケルーフ 立平455(H31型)参考納め図2	設計番号	KR-455(31)-03	縮尺	A1-1/2	A3-1/4
年	月	日	
・	・	
・	・	
・	・	
・	・	
・	・	
変	更	記	事	
受領	日附	年	月	日	
		・	・	
受領	日附	年	月	日	
		・	・	
設計者	
施工者	
日附	年	月	日	
		・	・	
作図	年	月	日	
MA	2025-07-14	
工事件名	
図面名	
コイケルーフ 立平455(H31型)参考納め図2	
設計番号	
KR-455(31)-03	
縮尺	
A1-1/2	
A3-1/4	