
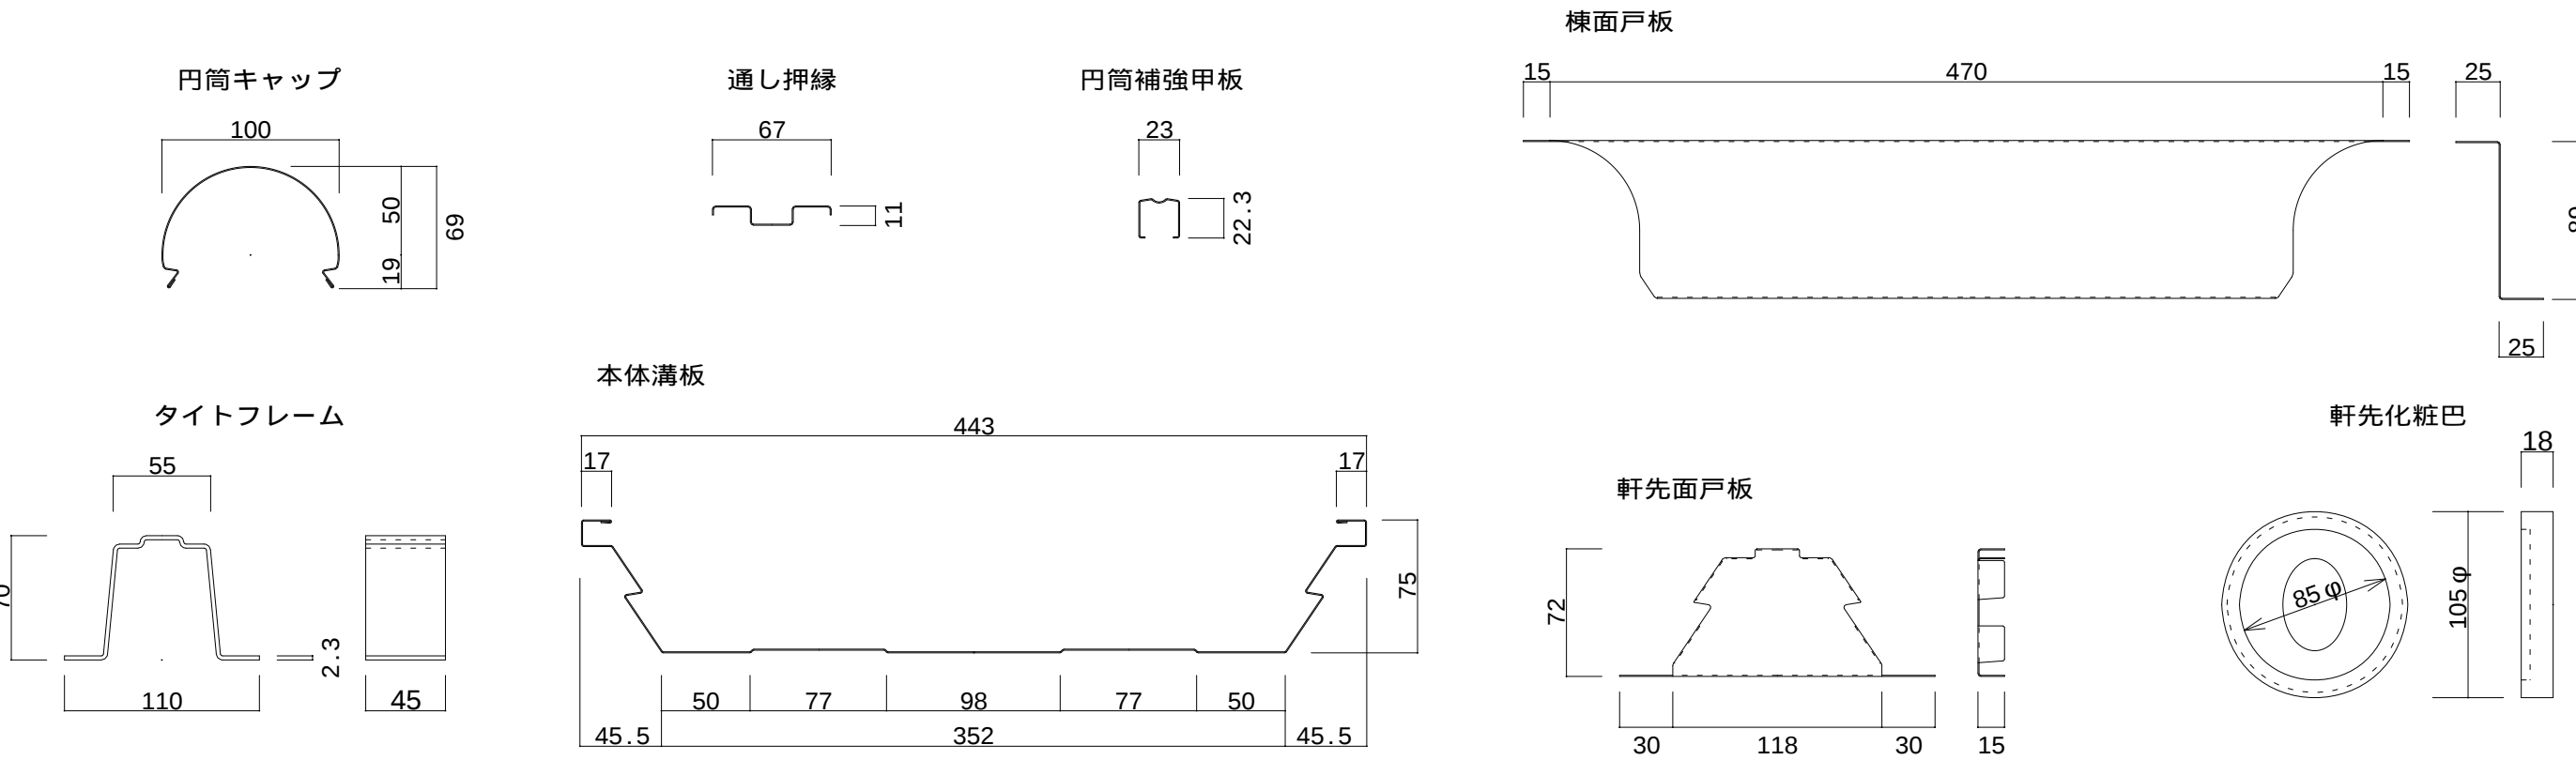


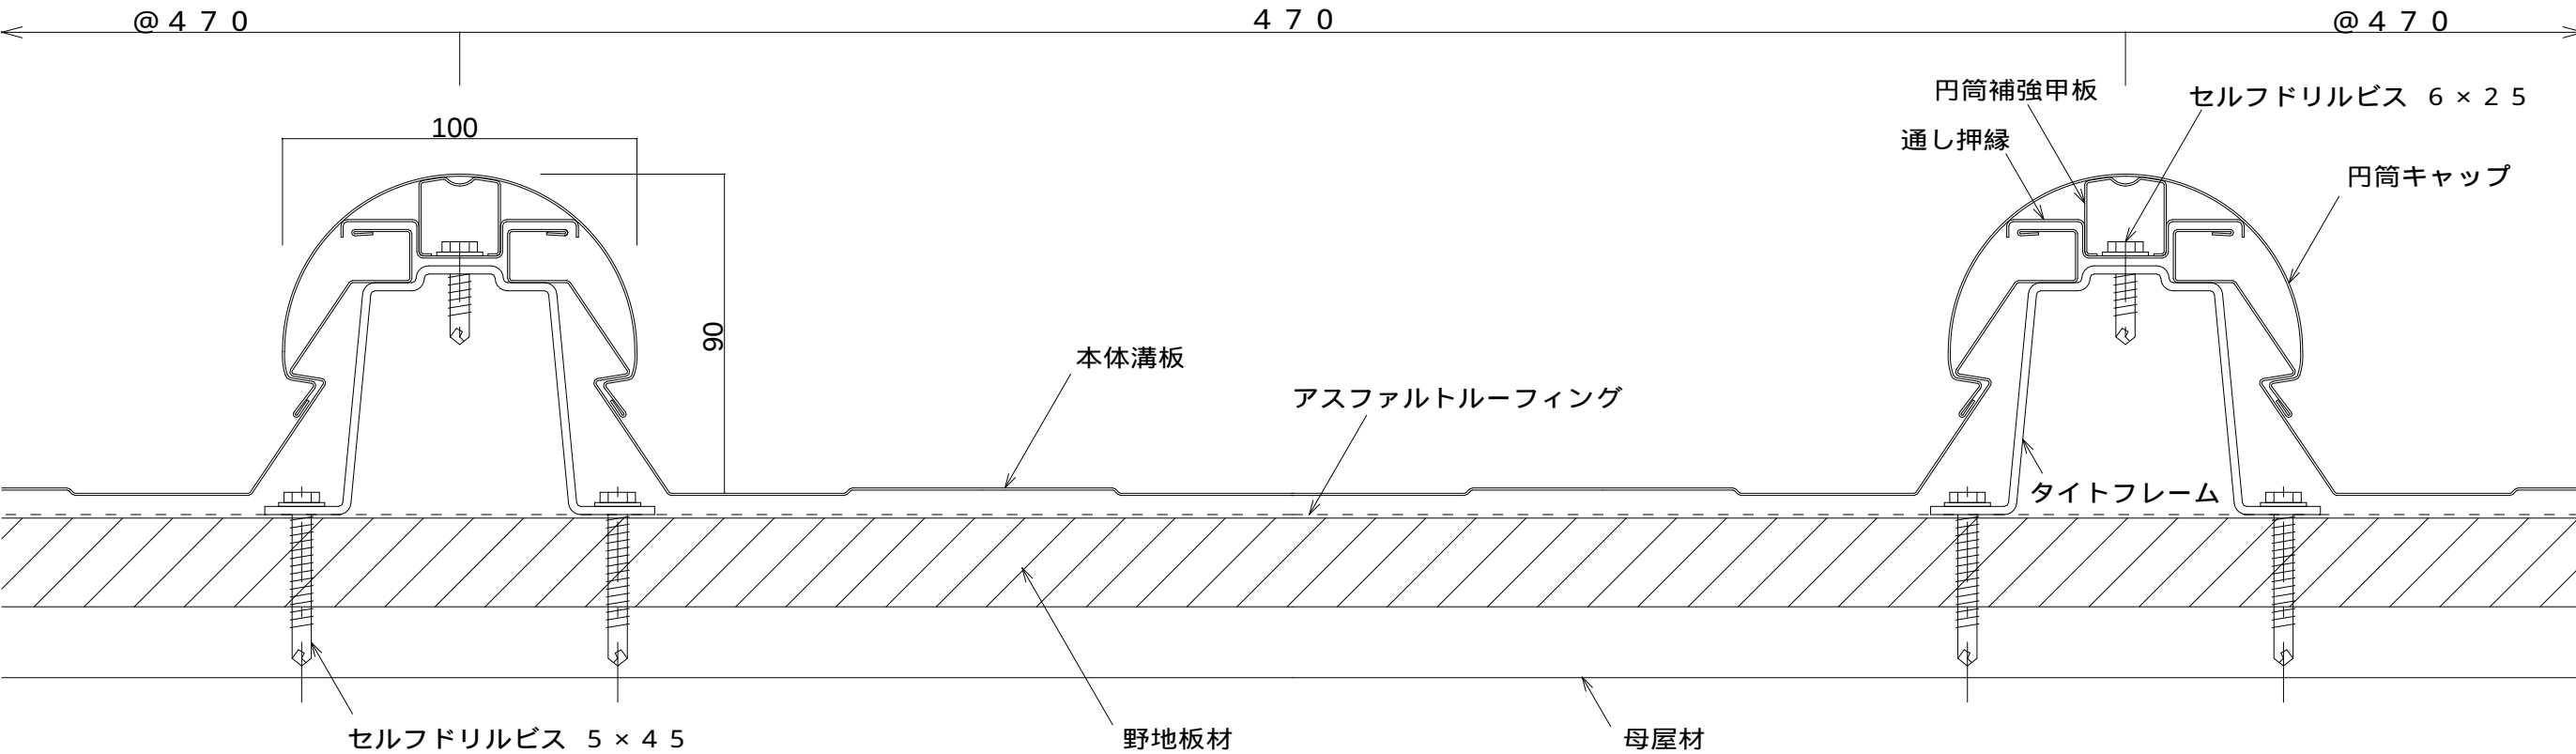

円筒葺 470 嵌合断面図		円筒葺 470 軒先部納め図		円筒葺 470 壁取合部（水上）納め図	
円筒葺 470 棟部納め図		円筒葺 470 けらば部納め図		円筒葺 470 壁取合部（流れ）納め図	
株式会社 小池 弥 太 郎 商 店 静岡県静岡市葵区薬師11番4 電話（054）263-2280（代表）		<table><tr><td>年</td><td>月</td><td>日</td><td>変</td><td>更</td><td>記</td><td>事</td></tr><tr><td>・</td><td>・</td><td>・</td><td></td><td></td><td></td><td></td></tr><tr><td>・</td><td>・</td><td>・</td><td></td><td></td><td></td><td></td></tr><tr><td>・</td><td>・</td><td>・</td><td></td><td></td><td></td><td></td></tr><tr><td>・</td><td>・</td><td>・</td><td></td><td></td><td></td><td></td></tr></table>		年	月	日	変	更	記	事	・	・	・					・	・	・					・	・	・					・	・	・					<table><tr><td>受領</td><td>日附</td><td>年</td><td>月</td><td>日</td><td>設計者</td></tr><tr><td>・</td><td>・</td><td>・</td><td>・</td><td>・</td><td></td></tr></table> <table><tr><td>受領</td><td>日附</td><td>年</td><td>月</td><td>日</td><td>施工者</td></tr><tr><td>・</td><td>・</td><td>・</td><td>・</td><td>・</td><td></td></tr></table>		受領	日附	年	月	日	設計者	・	・	・	・	・		受領	日附	年	月	日	施工者	・	・	・	・	・		<table><tr><td>日附</td><td>年</td><td>月</td><td>日</td><td>工事件名</td><td>設計番号</td></tr><tr><td>・</td><td>・</td><td>・</td><td>・</td><td></td><td>KR-EN-N2</td></tr></table> <table><tr><td>作図</td><td>年</td><td>月</td><td>日</td><td>図面名</td><td>縮 尺</td></tr><tr><td>MA</td><td>2025</td><td>07</td><td>14</td><td>ロイヤル円筒葺 参考納め図</td><td>A1-1/2 A3-1/4</td></tr></table>		日附	年	月	日	工事件名	設計番号	・	・	・	・		KR-EN-N2	作図	年	月	日	図面名	縮 尺	MA	2025	07	14	ロイヤル円筒葺 参考納め図	A1-1/2 A3-1/4
年	月	日	変	更	記	事	
・	・	・	
・	・	・	
・	・	・	
・	・	・	
受領	日附	年	月	日	設計者	
・	・	・	・	・	
受領	日附	年	月	日	施工者	
・	・	・	・	・	
日附	年	月	日	工事件名	設計番号	
・	・	・	・		KR-EN-N2	
作図	年	月	日	図面名	縮 尺	
MA	2025	07	14	ロイヤル円筒葺 参考納め図	A1-1/2 A3-1/4	