




NKスパン 1 6 5

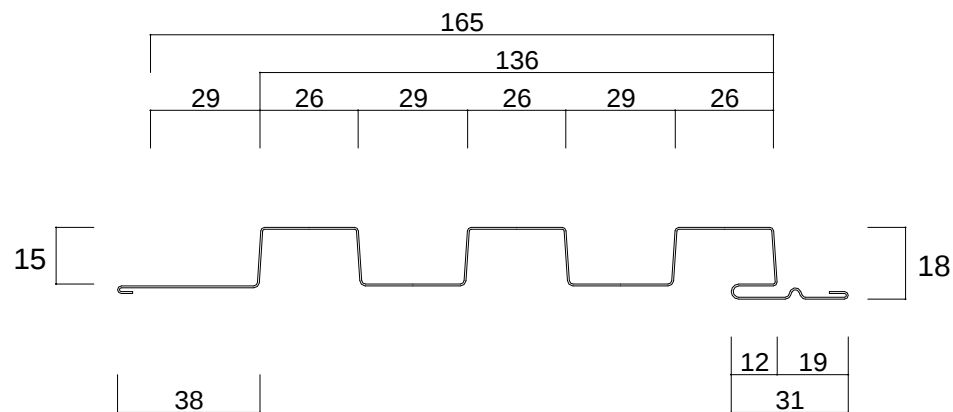


NKスパン 1 6 5 (嵌合参考図)

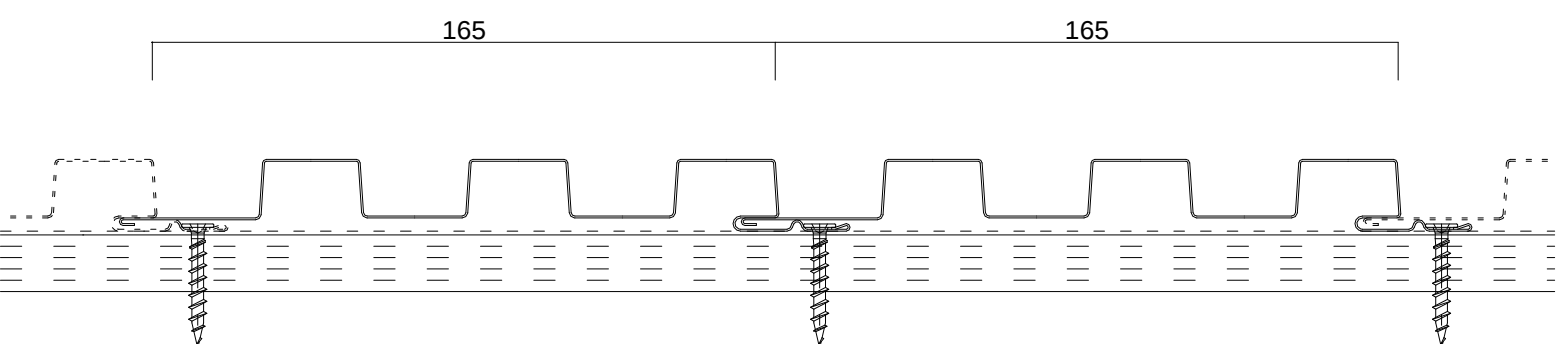


NK - 1 0 1 (廻り縁)
L = 2 0 0 0 ~ 3 0 0 0

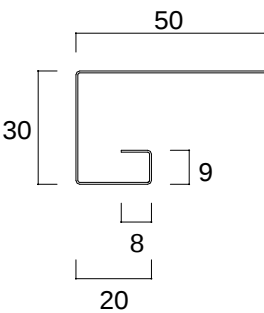


NKR - 1 0 1 (廻り縁)
L = 2 0 0 0 ~ 3 0 0 0

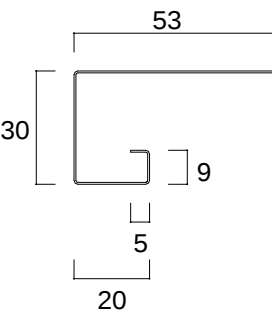


NK - 4 0 0 (H型接続)
L = 2 0 0 0 ~ 3 0 0 0

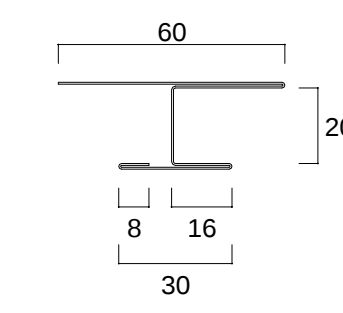


NK - 2 0 2 (中間水切接続)
L = 2 0 0 0 ~ 3 0 0 0

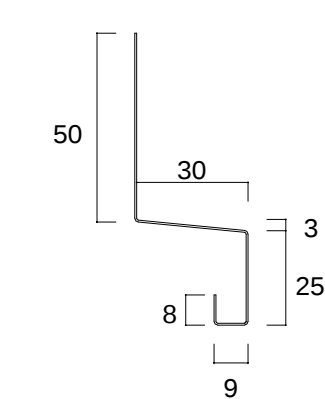


NKR - 3 0 3 (出 隅)
L = 2 0 0 0 ~ 3 0 0 0

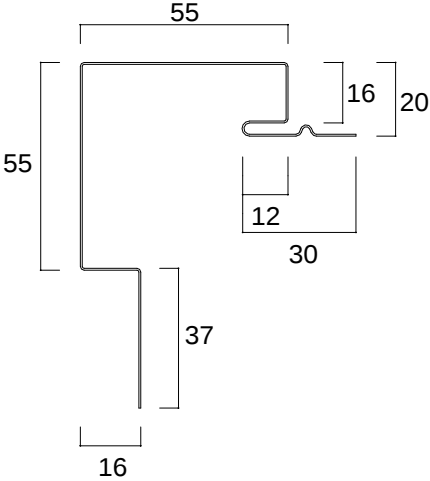

NKR - 3 0 4 (入 隅)
L = 2 0 0 0 ~ 3 0 0 0

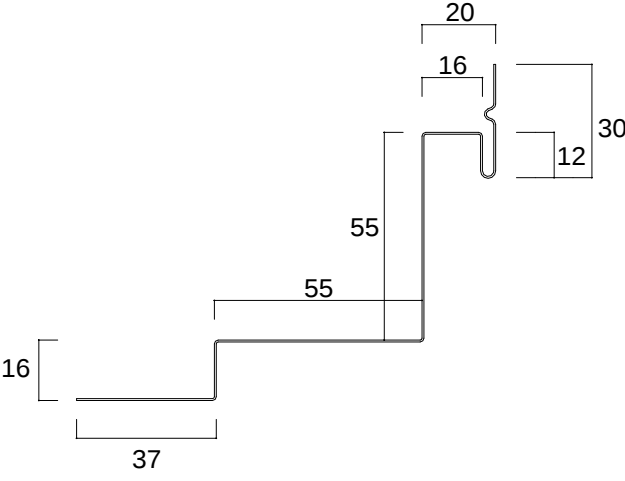

NK - 1 5 0 (天井正面接続)
L = 2 0 0 0 ~ 3 0 0 0

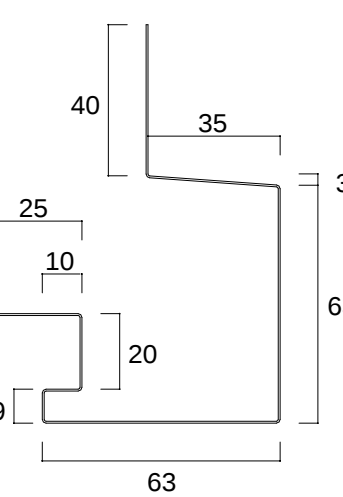

NK - 3 0 0 (横張用・出隅)
L = 2 0 0 0 ~ 3 0 0 0

