




新リブスパン 1 5 0

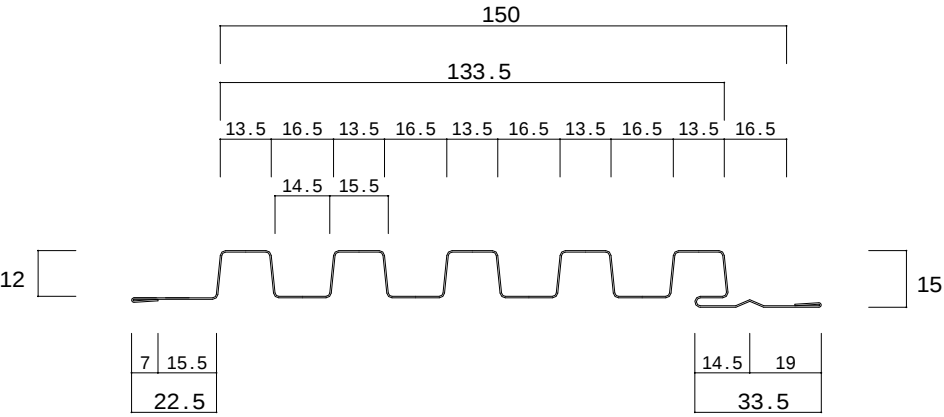


新リブスパン 1 5 0 (嵌合参考図)

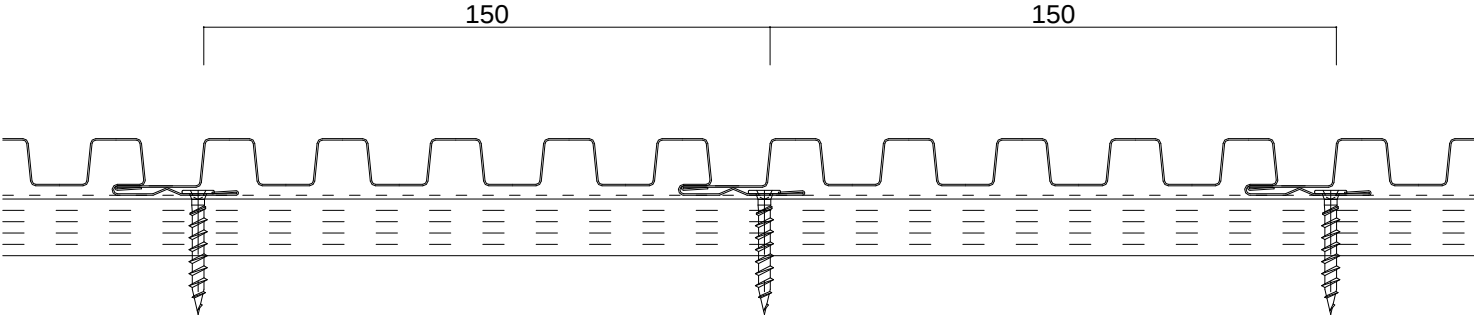


R S - 1 0 1 (廻り縁)
L = 2 0 0 0 ~ 3 0 0 0

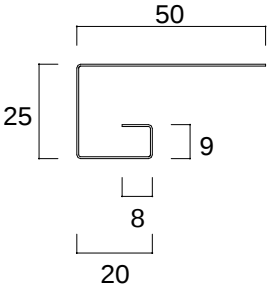


R S - 4 0 0 (H型接続)
L = 2 0 0 0 ~ 3 0 0 0

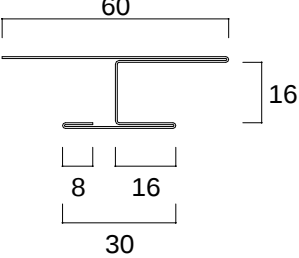


R S - 2 0 2 (中間水切接続)
L = 2 0 0 0 ~ 3 0 0 0

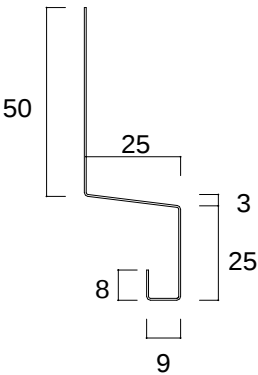


R S R - 3 0 3 (出 隅)
L = 2 0 0 0 ~ 3 0 0 0

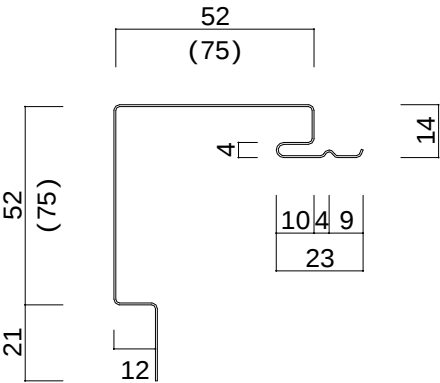

R S R - 3 0 4 (入 隅)
L = 2 0 0 0 ~ 3 0 0 0

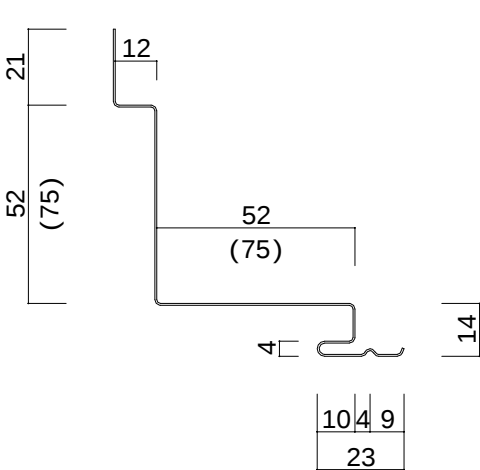

R S - 1 5 0 (天井正面接続)
L = 2 0 0 0 ~ 8 0 0 0

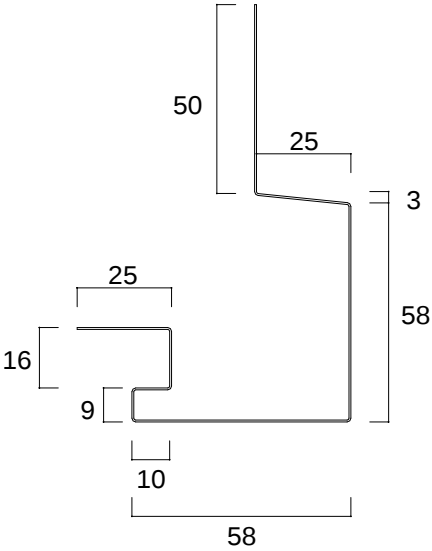

R S - 3 0 0 (横張用・出隅)
L = 2 0 0 0 ~ 3 0 0 0

